



Smáratún

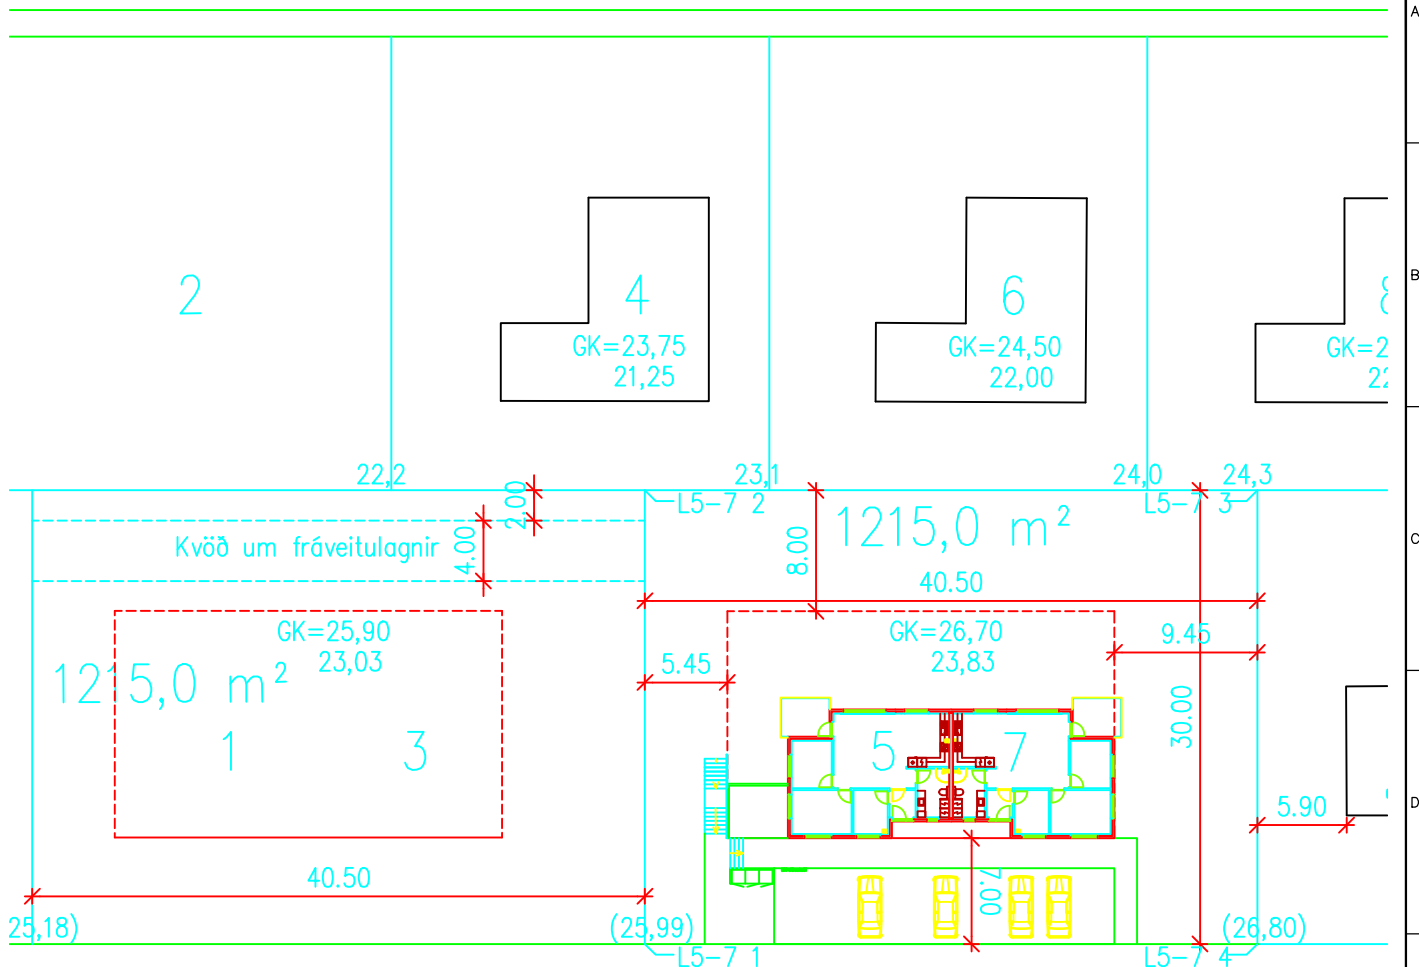


Laugartún

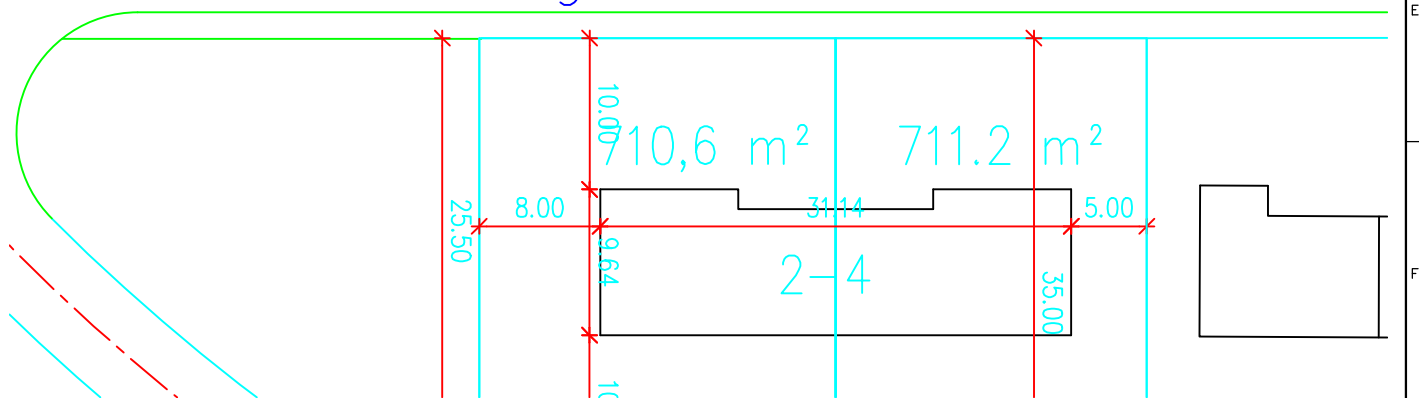

Hnit eru í ISN93

Pkt	X	Y
L5-7 1	542076,178	583491,307
L5-7 2	542046,240	583493,230
L5-7 3	542048,836	583533,647
L5-7 4	542078,774	583531,724

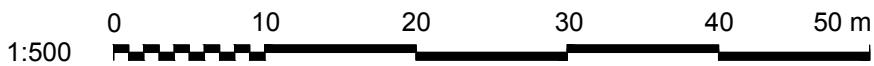

	SAMPYKKT:	SVALBARÐSEYRI LAUGARTÚN 5-7 LÖÐARBLAÐ 1:500
	www.verkis.is - sími: +354 422 8000	
ÚTG. DAGS	SKYRINGAR	TEIKNING
TEIKNING	TEIKNING	TEIKNING